


**HEALTH & SAFETY INFORMATION**

**CONSTRUCTION, MAINTENANCE, OPERATION, DECOMMISSIONING AND DEMOLITION PHASES**

- This drawing shall be read in conjunction with the Pre-Construction Information and any existing Health and Safety File(s) produced.
- In preparation of the construction method statements consideration should be given to the close proximity of any structures that may be affected by construction.
- The contractor shall refer to statutory undertakers' layout drawings and identify locations of existing overhead and underground services prior to carrying out excavation works.
- Refer to the designer's risk register and the works information for full details of the residual risks associated with this work. Significant residual risks are listed here and referenced on the drawing:
  - Underground and overhead utilities present. Refer to C2's

© Crown copyright and database rights [2023] Ordnance Survey [AL 100049047]. You are permitted to use this data solely to enable you to respond to, or interact with, the organisation that provided you with the data. You are not permitted to copy, sub-licence, distribute or sell any of this data to third parties in any form.

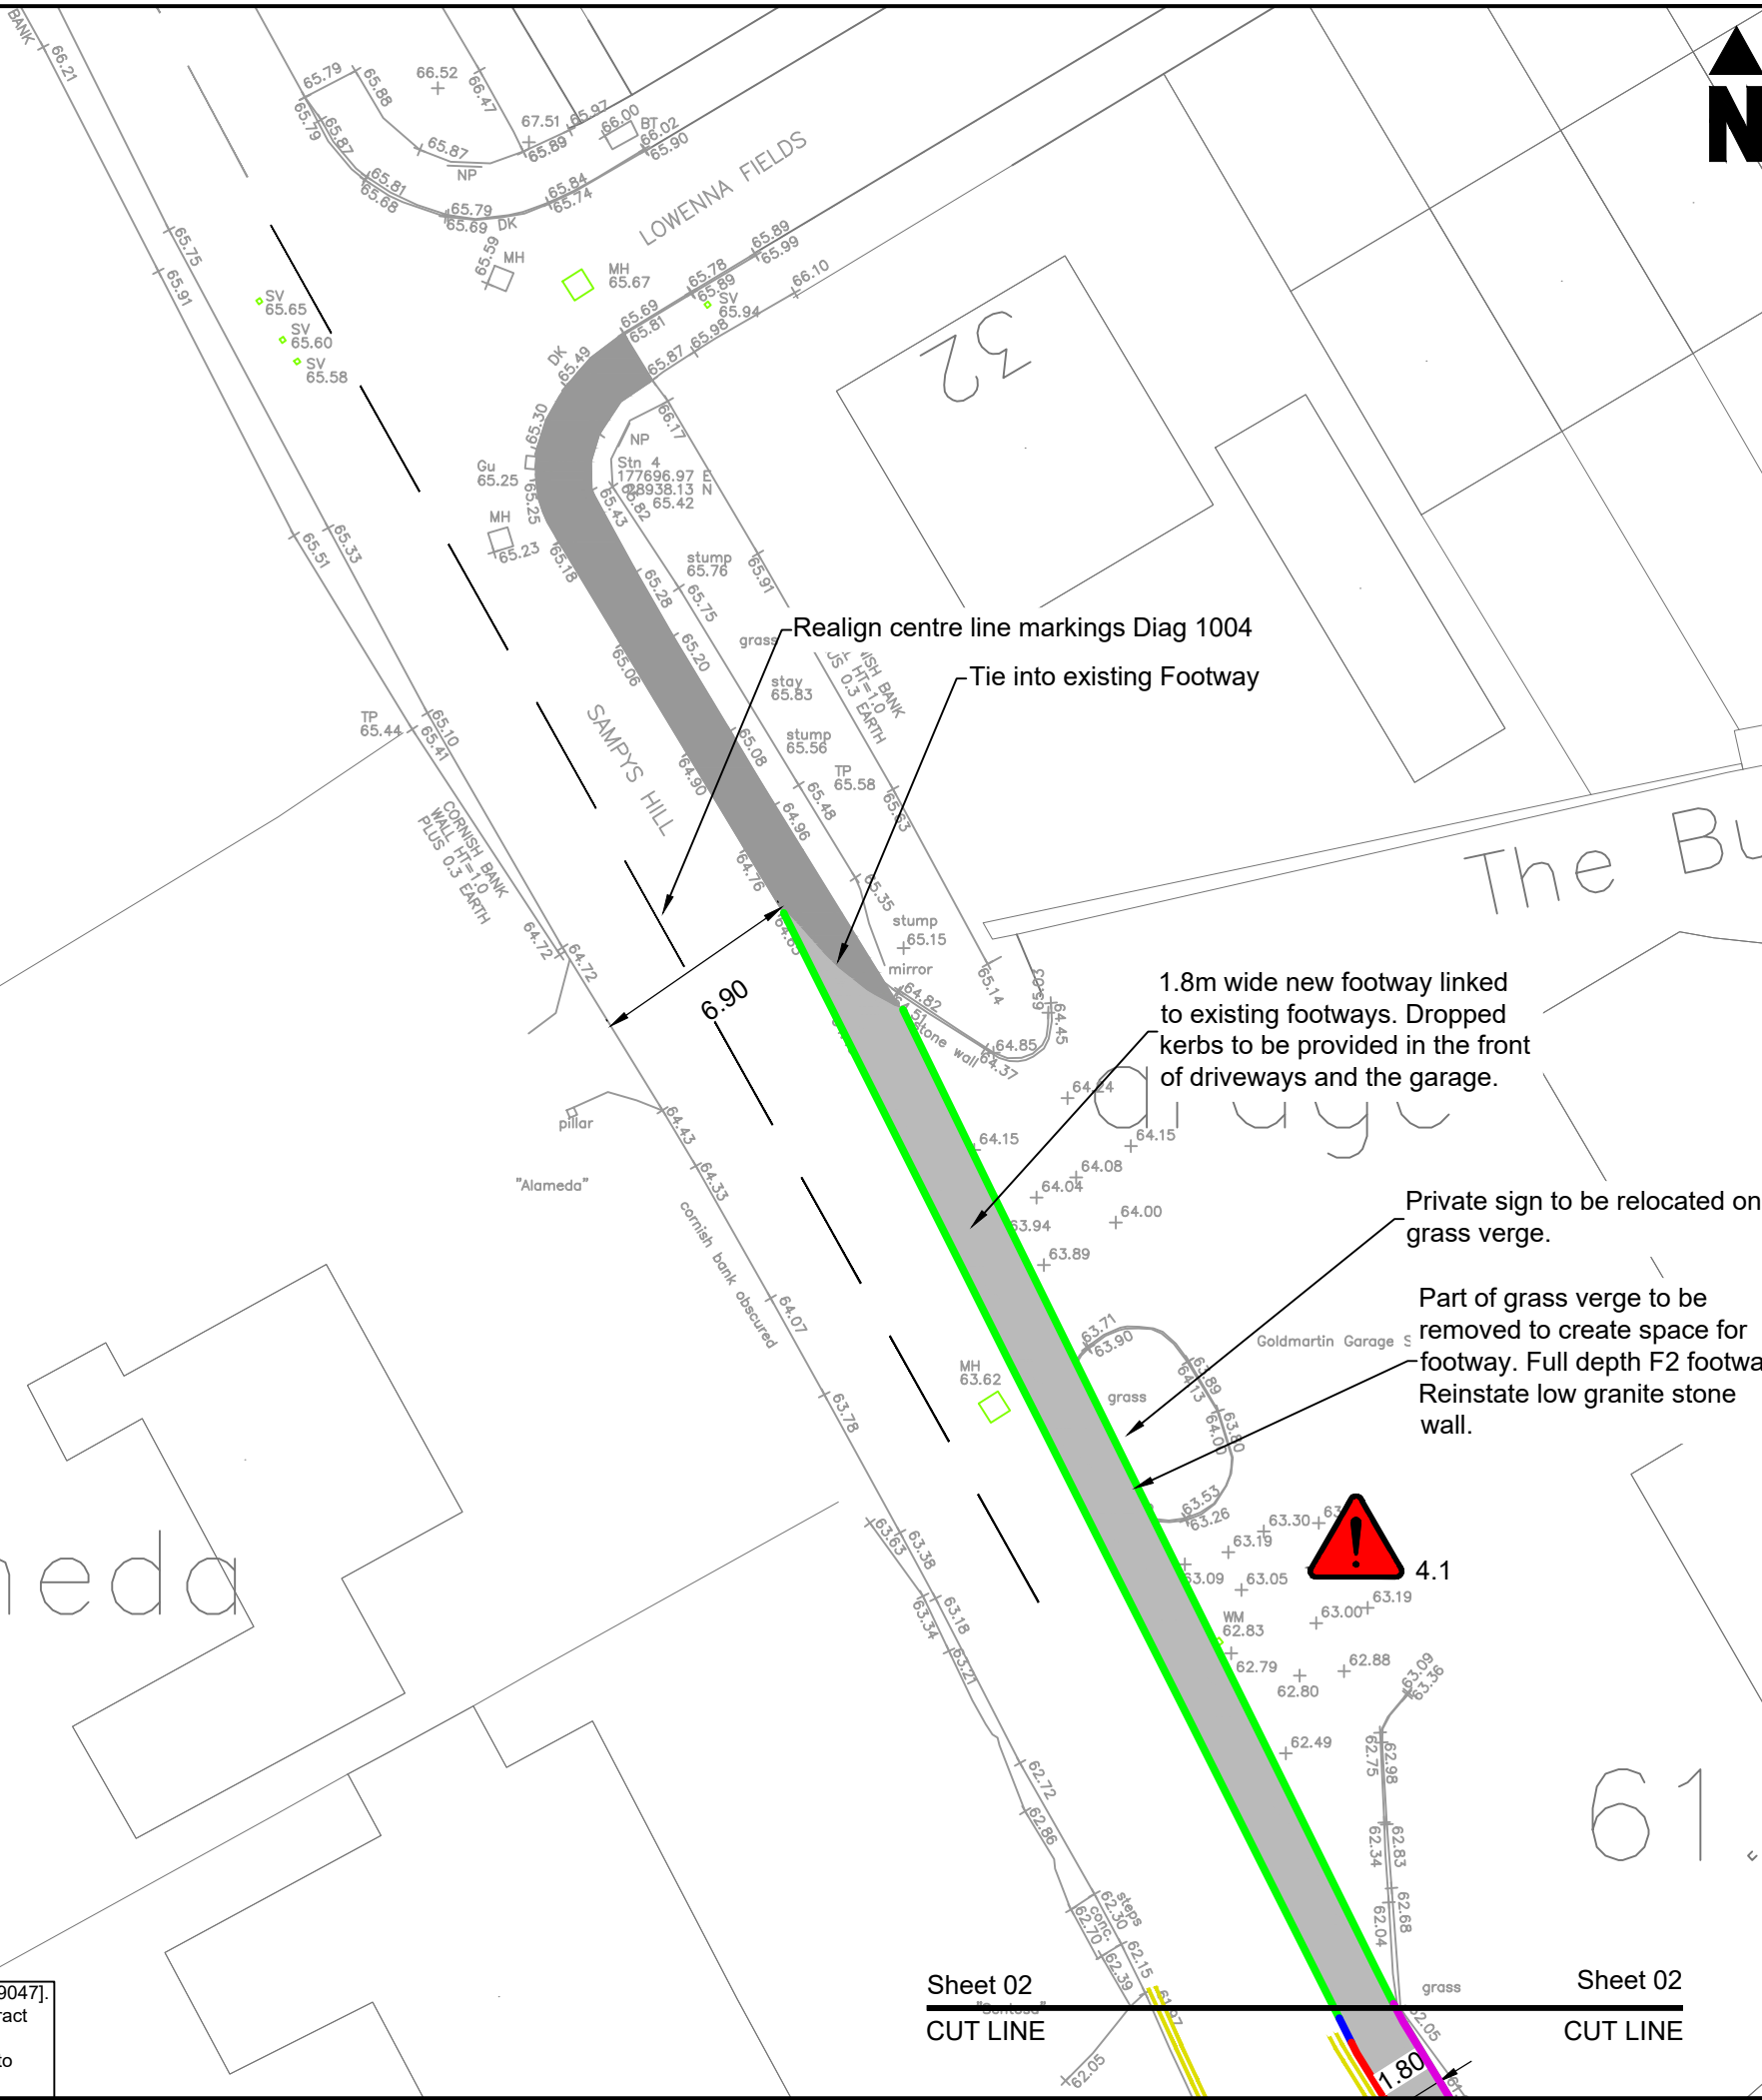

© This drawing is Copyright. It should not be relied on or used in circumstances other than those for which it was originally prepared and for which CORMAC Ltd was originally commissioned. CORMAC Ltd accepts no responsibility for this drawing to any party other than the person(s) by whom it was commissioned.

- NOTES:**
- All dimensions are in metres unless otherwise stated.
  - Do not scale from this drawing.

	Existing Footway
	New Footway on existing carriageway.
	Regrade existing footway surface course
	Dropped BN Kerb. 25mm upstand unless specified otherwise
	HB2 Kerb (125mm upstand)
	Transition Kerb
	Double yellow lines
	Concrete Edging
	Buff tactile paving

P01	First Issue	
REV	DATE	NATURE OF REVISION

REVISIONS

**CORMAC**

**PROJECT TITLE:**  
Mawnan Smith Footway

**DRAWING TITLE:**  
General Layout  
Sheet 1 of 3

**SCALE:**  
1:500 @ A3

PROJECT MANAGER: JHJ	DRAWN BY: FT		
CHECKED: AK	Date	APPROVED: JHJ	Date

DRAWING NO:	PROJECT	ORIGINATOR	VOLUME	LOCATION
	Infra23-016	- CSL	- HGN	- SW777342 -
	TYPE	ROLE	NUMBER	
	DE	- D	- 0001	

PROJECT REF:	DRAWING STATUS:	SUITABILITY:	REVISION:
Infra23-016	Detailed	S3	P01